



REF. LIST
 Legend: 1
 L3874001
 L3874190
 L3874230
 L3874431

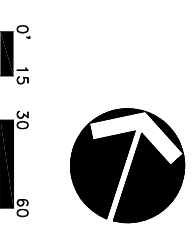

50% SUBMITTAL - NOT FOR CONSTRUCTION

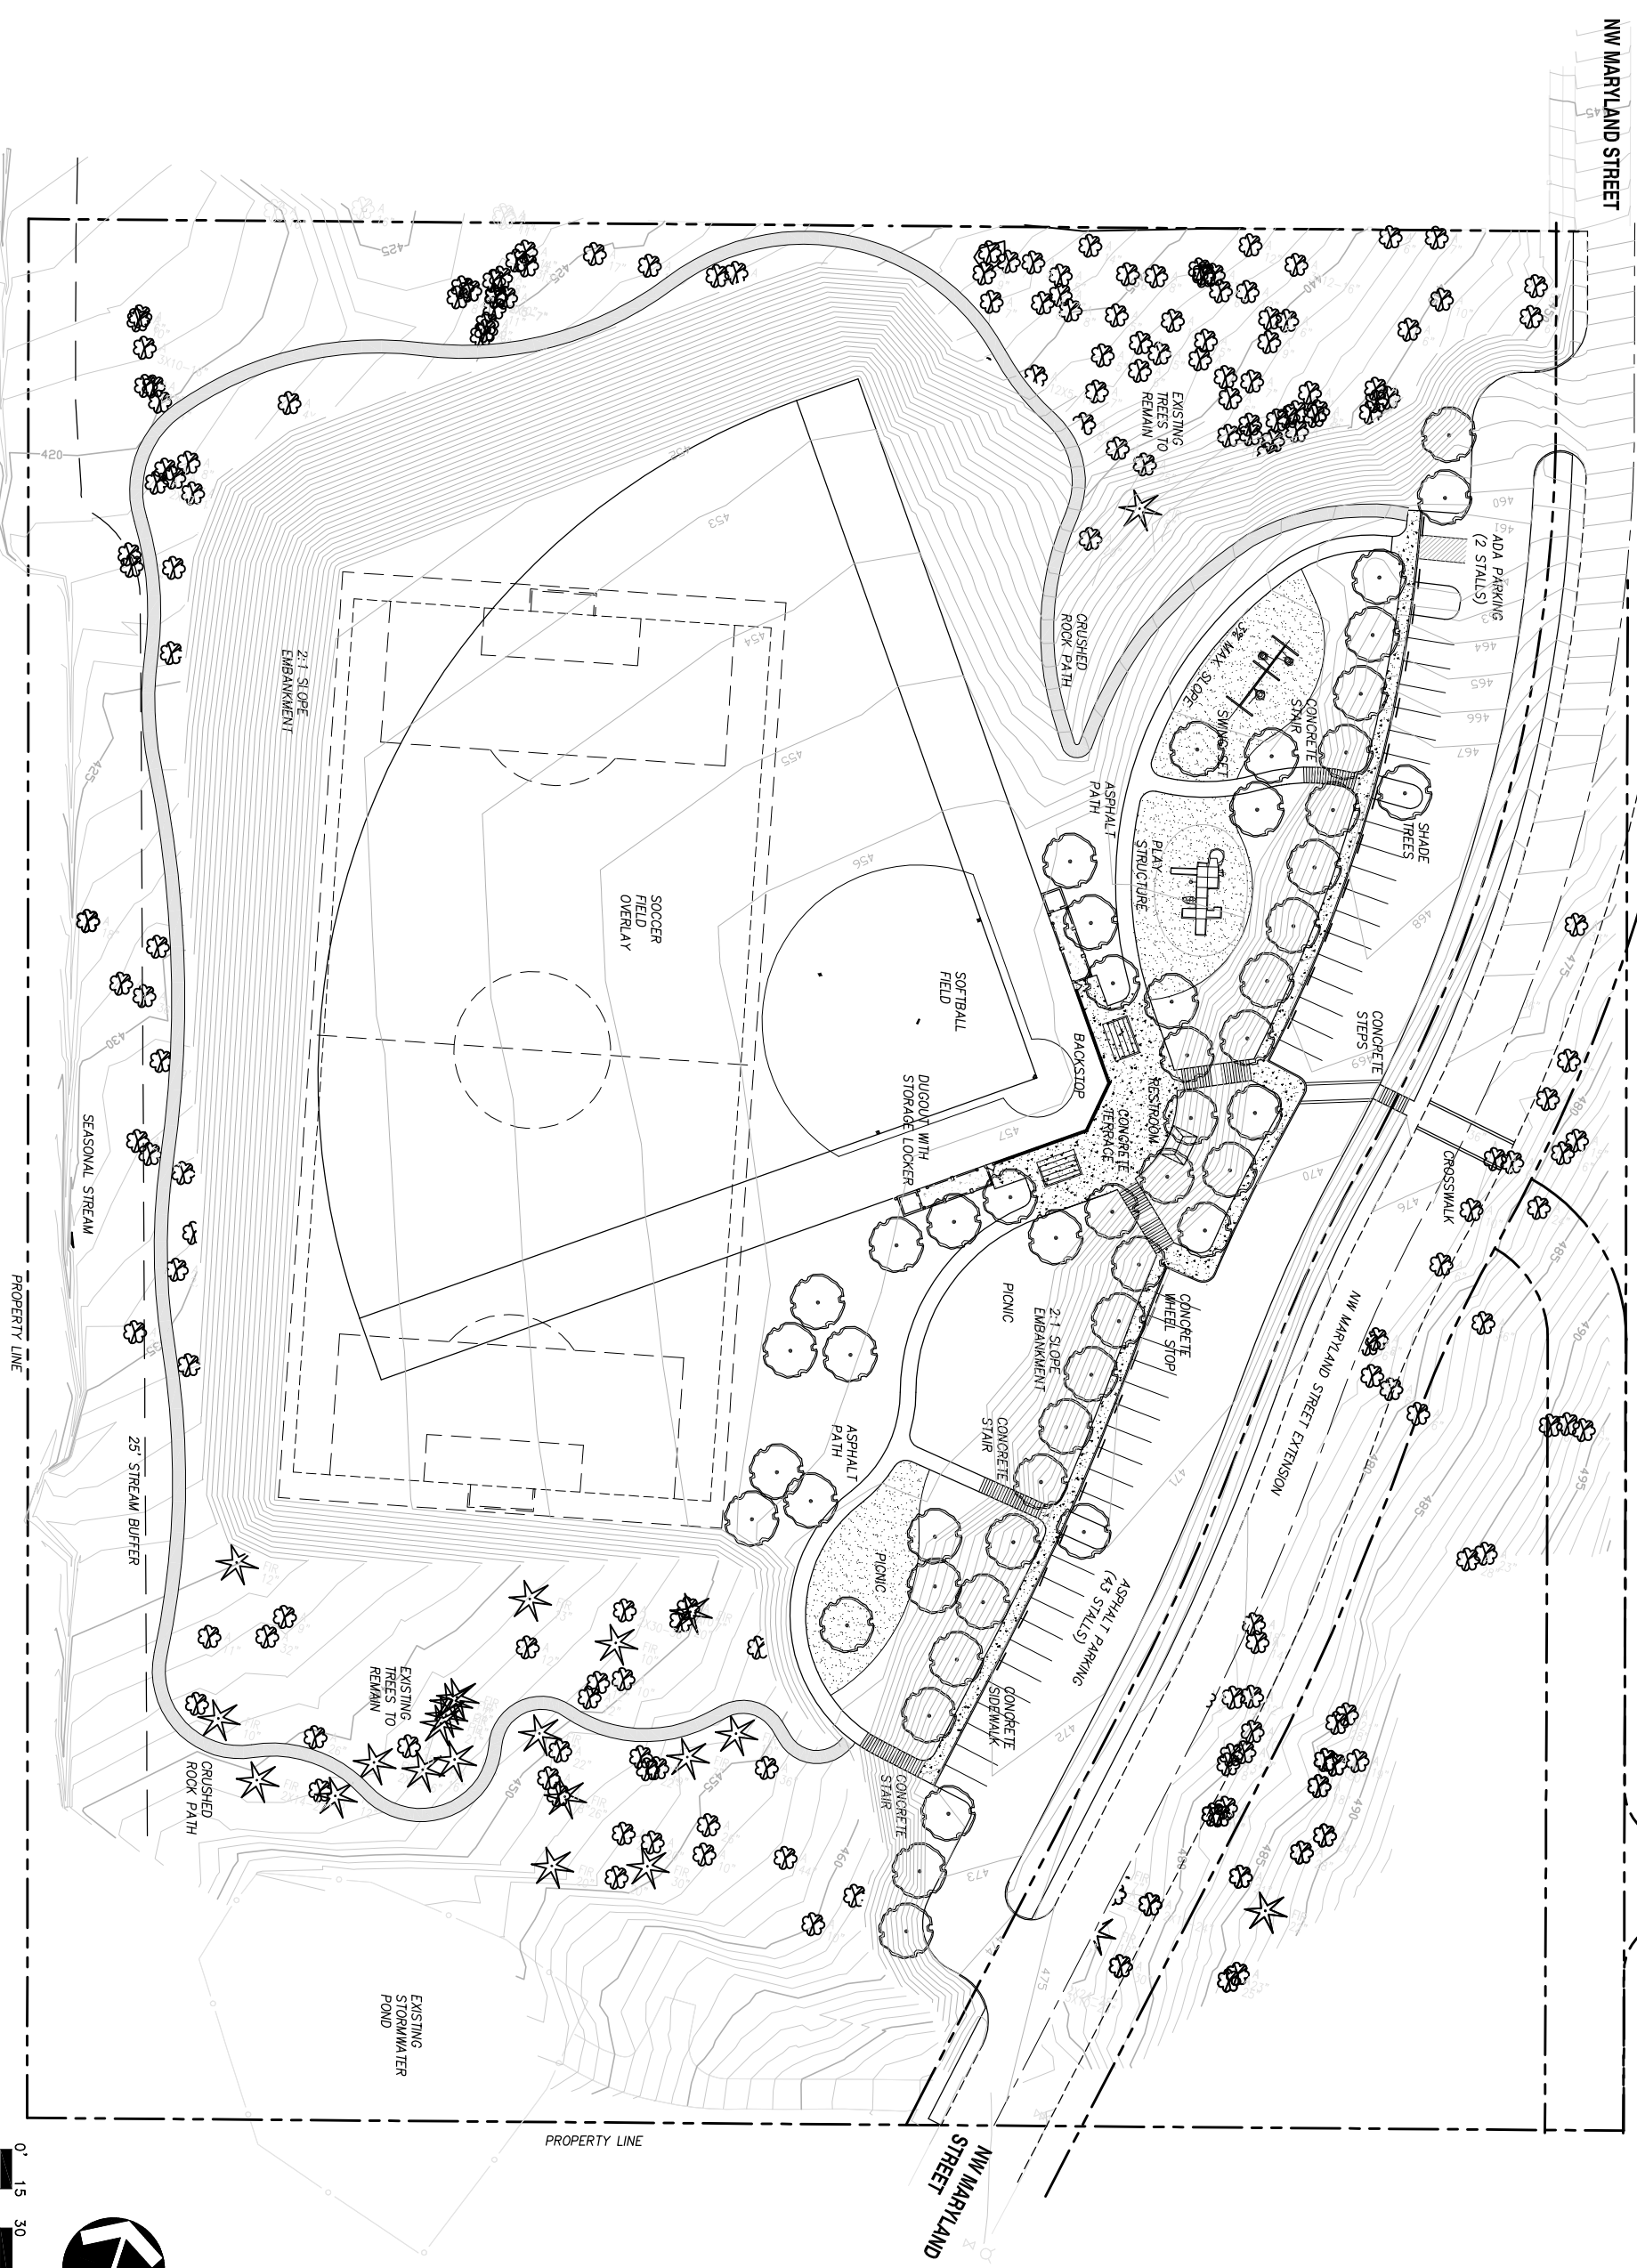


Otak Inc.
 700 Washington Street
 Vancouver, WA 98602
 Phone: 360.279.9888
 Fax: 360.279.9851

Ash Creek Park
 Camas, Washington



Camas Parks and Recreation
 1718 SE 7th Avenue
 Camas, WA 98607
 Phone: (360) 834-7092
 Fax: (360) 834-9666

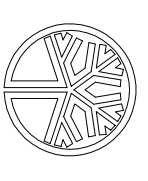

STATE OF WASHINGTON REGISTERED LANDSCAPE ARCHITECT
 DAVID D. HANES
 CERTIFICATE NO. 824



Site Master Plan



CALL 48 HOURS BEFORE YOU DIG
 800-686-4848
 "It's the Law"
 WA STATE DEPARTMENT OF TRANSPORTATION

Rev	Date	Description
	February 28, 2007	Date
		Designed By
		Drawn By
		Checked By
		Project Number

C4.1

Sheet Number 5 of 5
 Copyright 2007 © Otak, Incorporated
 If this drawing is less than 24" x 36", it has been reduced. Scale accordingly.