

**ADDENDUM #4  
TO THE  
SPECIFICATIONS AND CONTRACT DOCUMENTS  
FOR**

**Camas TO4 Ultraviolet Disinfection Replacement  
City Project No. SWR25004**

May 22,2025

**IMPORTANT:**        *This addendum must be signed and submitted with bid proposal.*

**TO ALL PLANHOLDERS:**

The following changes, additions, deletions and/or clarifications are made a part of the contract documents and bid specifications for the construction of the *Camas TO4 Ultraviolet Disinfection Replacement*, City of Camas Project No. SWR25004 as fully and completely as if the same were set forth therein:

**Part 1 - GENERAL**

**1.01 Scope**

- A. This addendum forms a part of the Bidding and Contract Documents and modifies the Project Manual as described below.
- B. Within Specification Section 00 41 13 – Bid Form, EJCDC C-410 the following document is NOT required as an attachment to a BID as listed in Article 2.01.C:
  - 1. Verification of Subcontractor Responsibility Criteria

A revised Bid Form is not being provided to Bidders. The Owner's Bid Opening checklist at the Bid Opening will reflect this change.

- C. For the two Specification sections listed below the work description shall be removed and replaced:

- 1. Specification Section 00 52 13 – Agreement, EJCDC C-520, Article 1.01
  - 2. Specification Section 01 11 00 – Summary of Work, Part 1.2.B

- D. This Addendum consists of 3 pages. Attachments are as follows:

- 1. Drawing 011A-601 – Equipment Building Architectural Schedules
    - i. Materials for Overhead Coiling Doors 104 and 108 are revised to ALUMINUM.

**1.02 ACKNOWLEDGEMENT**

- A. All bidders are required to base their bid upon the information furnished in this Addendum and acknowledge receipt of this Addendum by signing and dating in the space provided in the Bid Form.

**Part 2 - Project manual**

2.01 Division 00 – procurement and contracting requirements

A.Section 00 51 13 – Agreement, EJCDC C-520

1. Article 1.01 – Work

- i. Description of Change: The description of the Work is removed and replaced with the following:

The Work includes, but is not limited to, installation of refurbished Owner-furnished centrifuge, Owner-furnished blowers, Owner-furnished UV equipment, septage screening equipment, grit handling equipment, backup generator, and HVAC improvements.

The Agreement issued to a successful Bidder will contain this revised description. A revised Agreement is not provided as part of this Addendum.

2.02 Division 01 – General requirements

A.Section 01 11 00 – Summary of Work

1. Part 1.2.B – Location and Description of Work

- i. Description of Change: The last sentence of Part 1.2.B is removed and replaced with the following:

The Work includes, but is not limited to, installation of refurbished Owner-furnished centrifuge, Owner-furnished blowers, Owner-furnished UV equipment, septage screening equipment, grit handling equipment, backup generator, and HVAC improvements.

The Conformed specifications issued to the Contractor will contain this revised description. A revised specification is not provided as part of this Addendum.

**Part 3 - PROJECT Drawings**

3.01 Drawing 011A-601 - Equipment Building Architectural Schedules

A.Drawing is removed and replaced with the attached.

**UPDATED SECTIONS**


**END ADDENDUM NO. 4**

Receipt of this addendum is hereby acknowledged:


---

Authorized Signature

A-600s - DOOR AND FRAME SCHEDULE1																				
IDENTIFICATION			DIMENSIONS					PANEL			GLAZING	FRAME			DETAIL			FIRE RATING	HARDWARE GROUP	NOTES
			OPENING WIDTH			H	T	TYPE	MATERIAL	FINISH		TYPE	MATERIAL	FINISH	HEAD	JAMB	THRESHOLD			
DOOR NO.	ROOM NAME		W1	W2	Total Width															
100	HALLWAY		3'-0"		3'-0"	7'-0"	0'-1 3/4"	A	HM	PAINT	NA	F01	HM	PAINT	1/011A-602	2/011A-602	3/011A-602	NA	HW-1	
101	PRIMARY SLUDGE DEGRITTING ROOM		3'-0"	3'-0"	6'-0"	7'-0"	0'-1 3/4"	B	HM	PAINT	NA	F02	HM	PAINT	1/011A-602	9/011A-602	3/011A-602	NA	HW-2	
102	BLOWER ROOM		3'-0"	3'-0"	6'-0"	7'-0"	0'-1 3/4"	B	HM	PAINT	NA	F02	HM	PAINT	1/011A-602	9/011A-602	3/011A-602	NA	HW-2	
103A	CENTRIFUGE ROOM		3'-0"	3'-0"	6'-0"	9'-10"	0'-1 3/4"	C	HM	PAINT	NA	F03	HM	PAINT	1/011A-602	9/011A-602	3/011A-602	NA	HW-3	PAINT MONORAIL BEAM
103B	CENTRIFUGE ROOM		3'-0"	3'-0"	6'-0"	9'-10"	0'-1 3/4"	C	HM	PAINT	NA	F03	HM	PAINT	1/011A-602	9/011A-602	3/011A-602	NA	HW-3	REPAINT MONORAIL BEAM
104	BIOFILTER FAN ROOM				6'-8"	7'-4"	0'-0 3/4"	D	ALUM	PAINT	NA		MET	PAINT	7/011A-602	8/011A-602				OVERHEAD COILING DOOR
108	GENERATOR ROOM				6'-8"	7'-4"	0'-0 3/4"	D	ALUM	PAINT	NA		MET	PAINT	7/011A-602	8/011A-602				OVERHEAD COILING DOOR

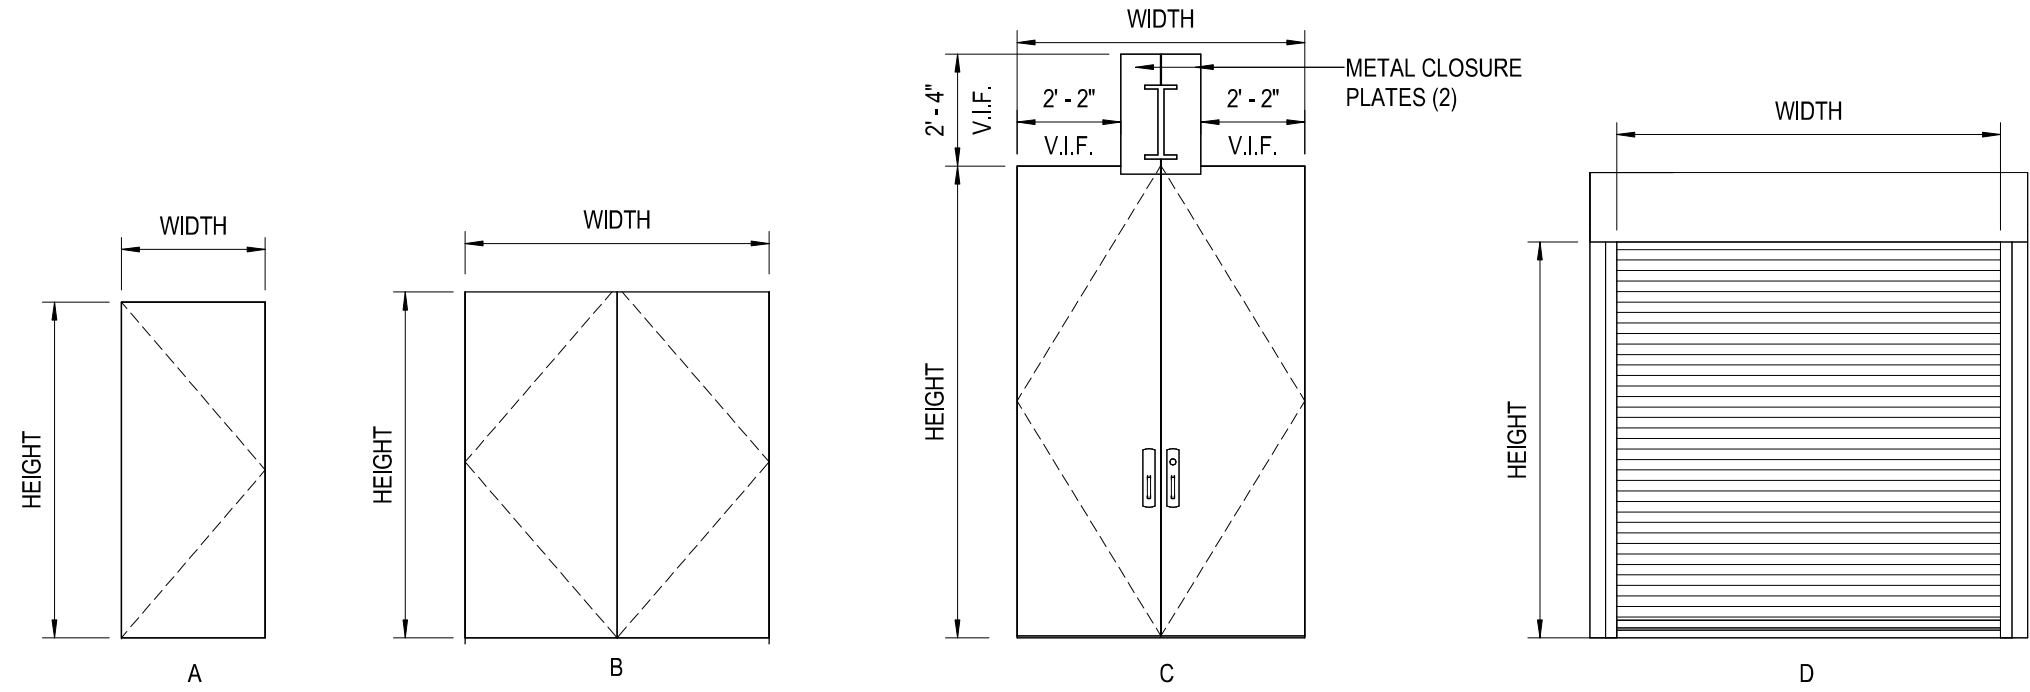


DOOR TYPES

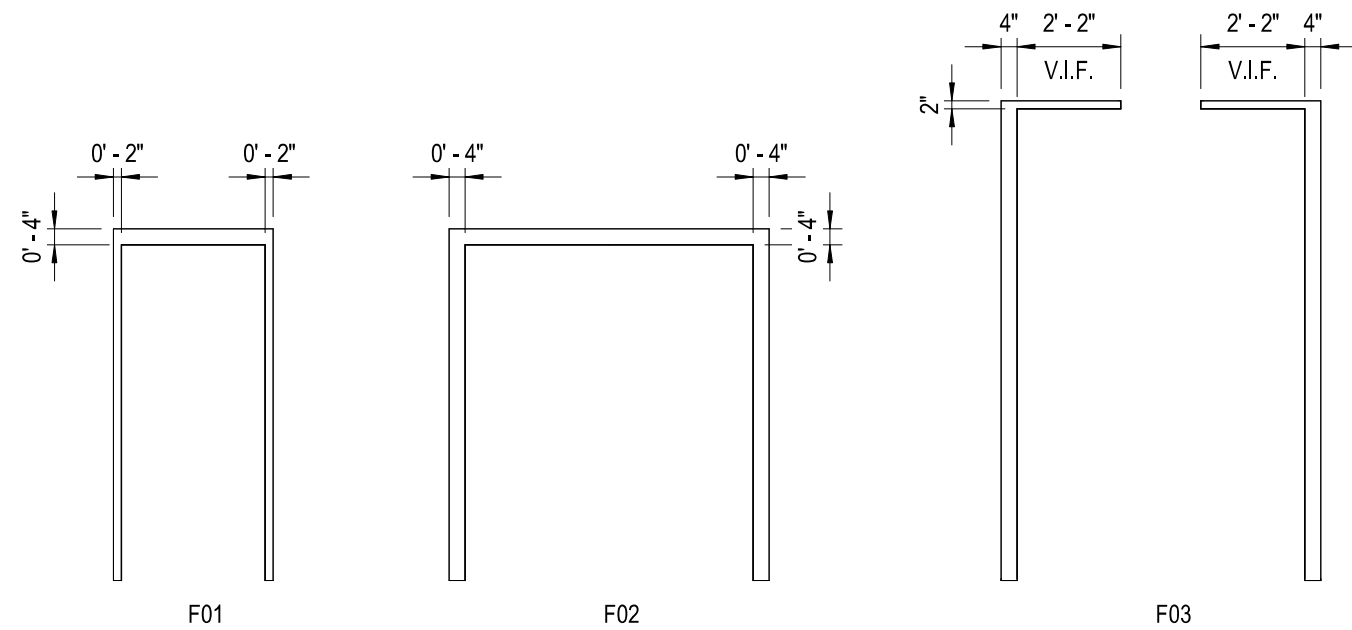

FRAME TYPES


DOOR AND FRAME TYPES

1/4" = 1'-0"

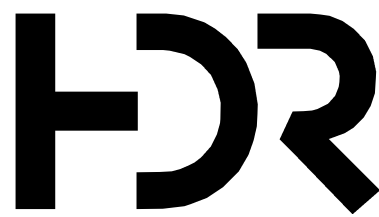


05/20/2025    ADDENDUM 4		
03/2025    BID SUBMITTAL		
ISSUE	DATE	DESCRIPTION

PROJECT MANAGER	A. STAPLES
DESIGN MANAGER	P. REYES
CIVIL	D. BRANDS
STRUCTURAL	A. FORTNER
PROCESS	P. REYES
MECHANICAL	K. SUTTON
ELECTRICAL	D. BEST
INSTRUMENTATION	D. BEST
PROJECT NUMBER	10371791

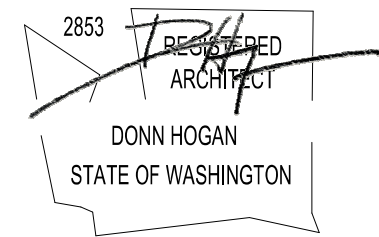


3/19/2025

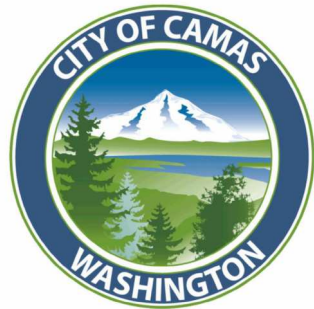

CITY OF CAMAS WWTP  
UV DISINFECTION  
IMPROVEMENTS

EQUIPMENT BUILDING  
ARCHITECTURAL SCHEDULES

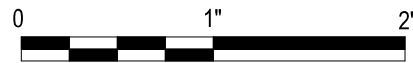

FILENAME	10371791-S 11 Equipment Building.rvt
SCALE	1/4" = 1'-0"

SHEET	011A-601
-------	----------